


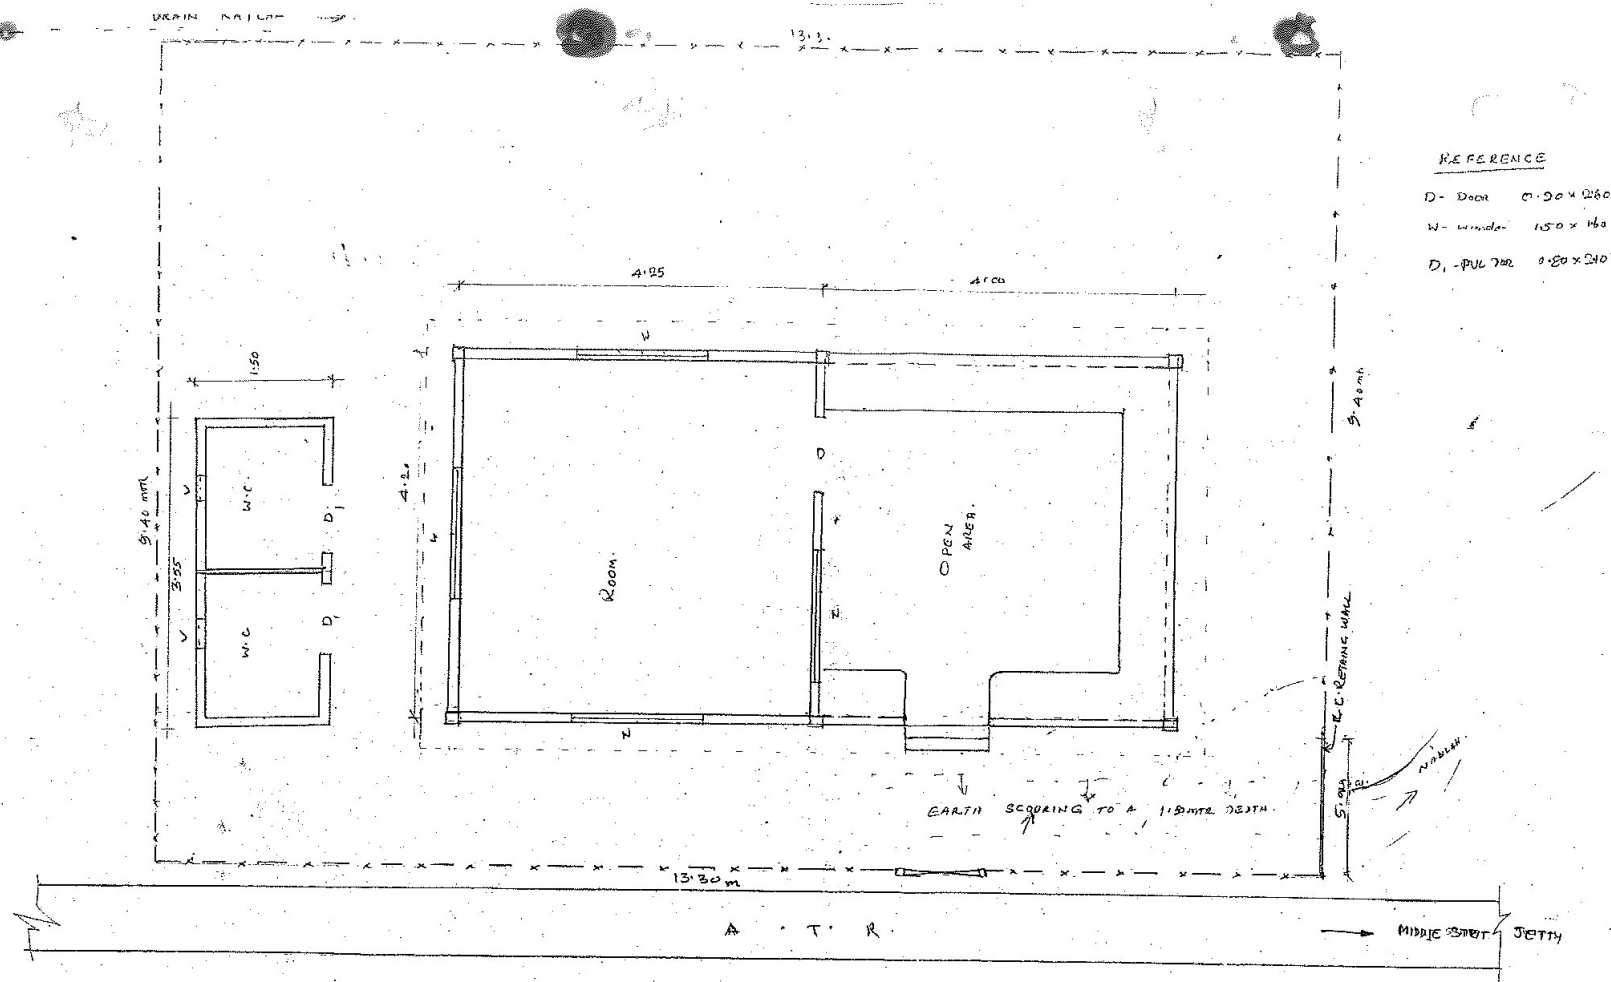

REFERENCE

D - Door 0.90 x 2.60

W - Window 1.50 x 1.60

D₁ - PUL 702 0.80 x 2.40

PLAN OF EXISTING PASSENGER HALL SINGLE STORIED R.C.C. BUILDING.



Executive Engineer
CD-II/PWD/Rangpur

Assistant Engineer