


FACTORY PAINTED
C.I. SHEET ROOFING OVER
EXTENSIVE M.S. TRUSS/TUSS

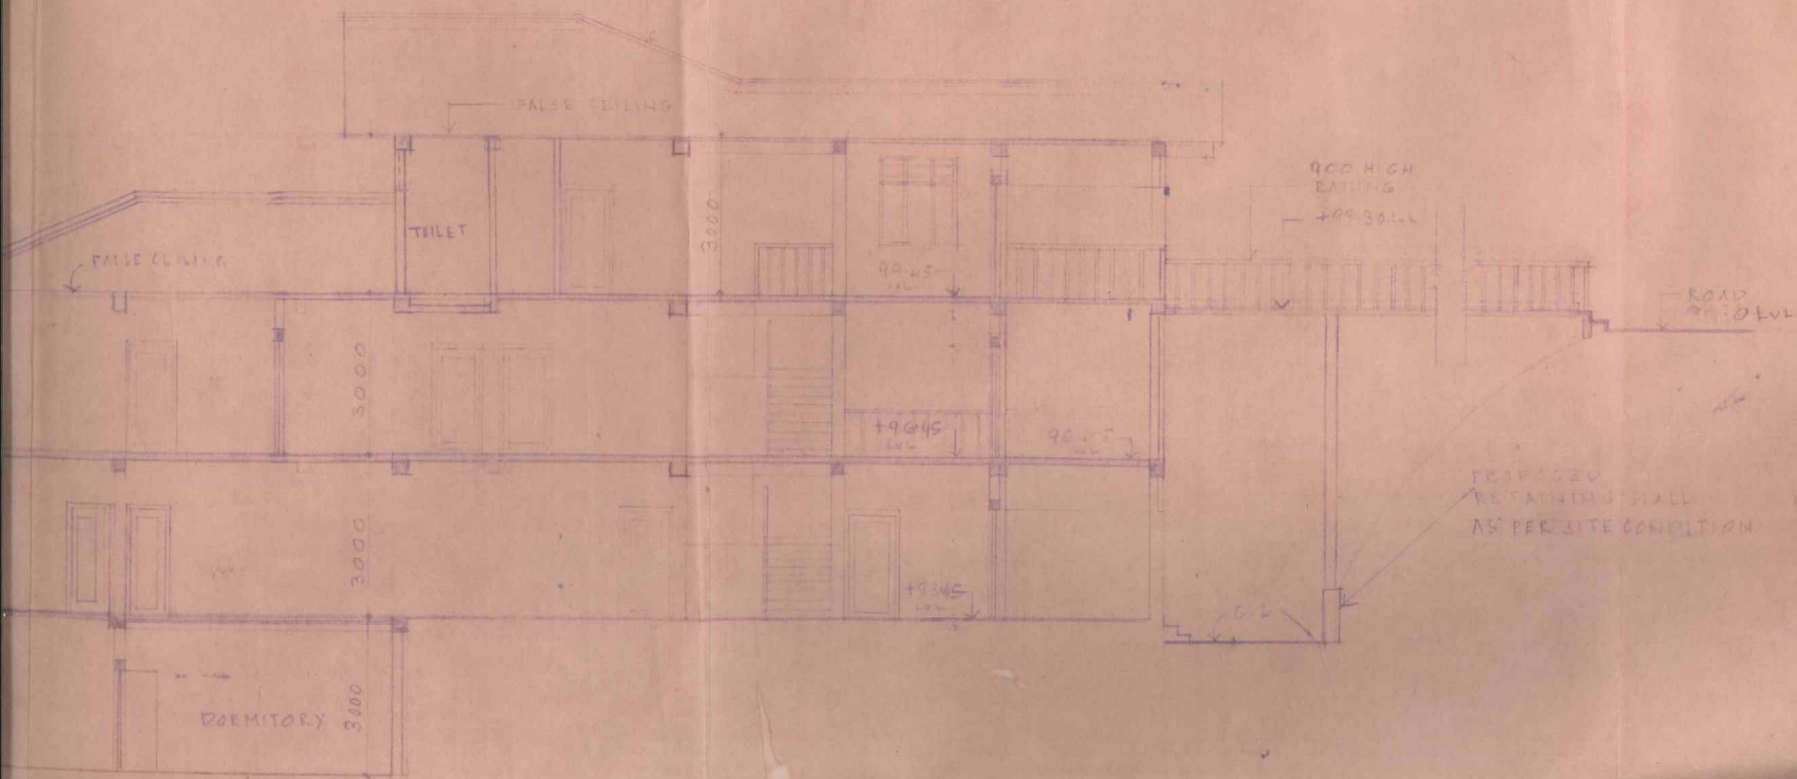

SECTION AA